





Hole Architecture
 110 sw 9th portland or 97214
 v via 233 9856 f via 232 7135

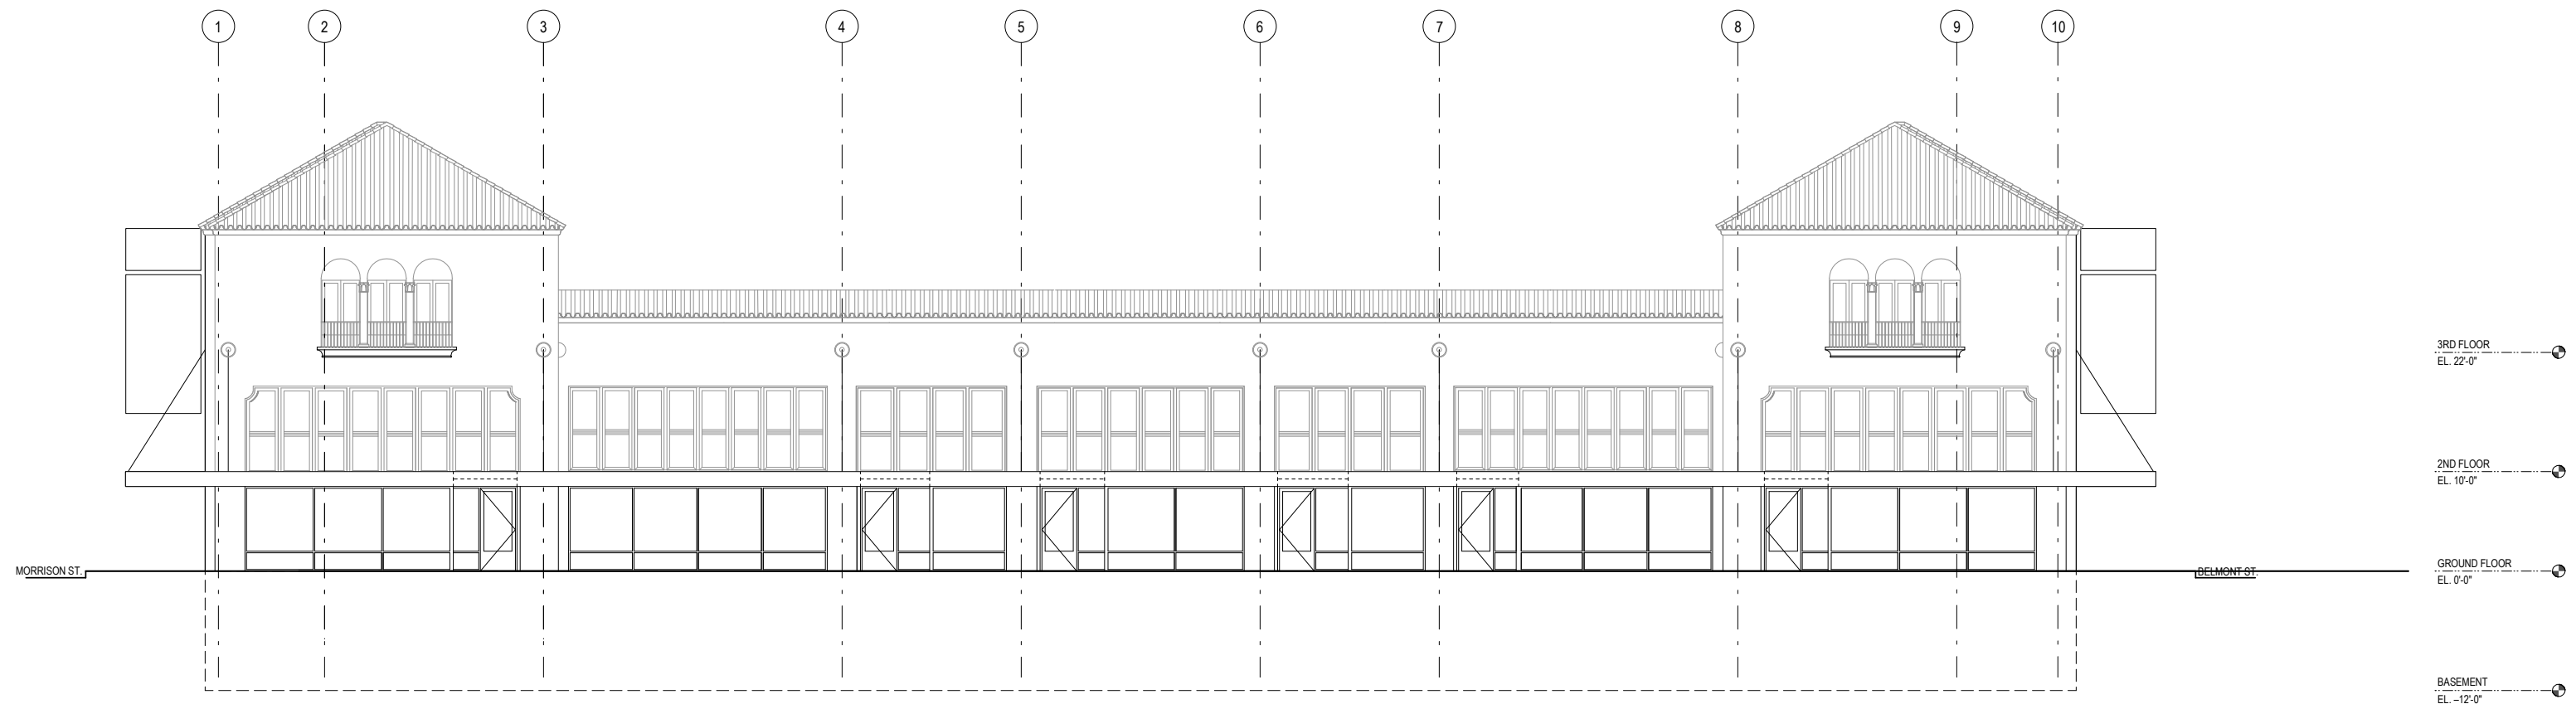

1
 A2.2 8TH AVENUE ELEVATION
 Scale: 1/8" = 1'-0"

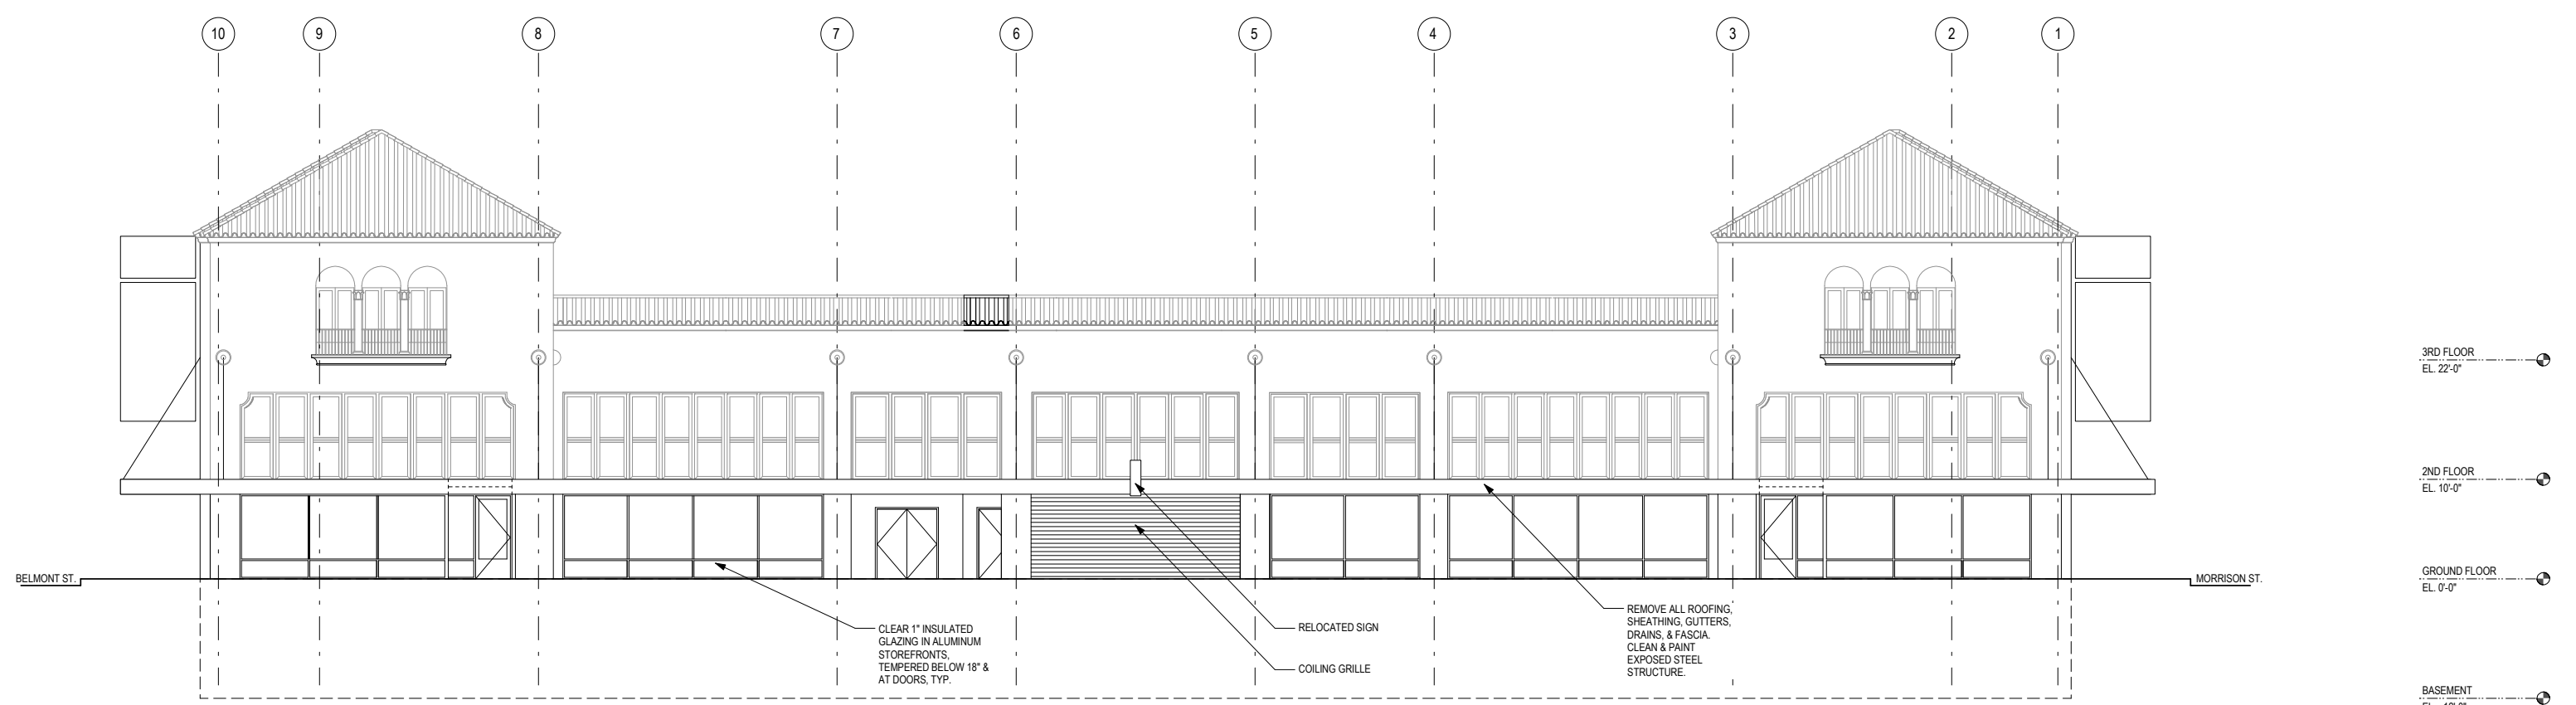

2
 A2.2 9TH AVENUE ELEVATION
 Scale: 1/8" = 1'-0"

GRAND CENTRAL MARKET
 839 se Belmont
 Portland Oregon
 97214

DESIGN DEVELOPMENT

COPYRIGHT:
 THESE PLANS ARE AN INSTRUMENT OF SERVICE AND ARE THE PROPERTY OF THE ARCHITECT. AND MAY NOT BE DUPLICATED, DISCLOSED, OR REPRODUCED WITHOUT THE WRITTEN CONSENT OF THE ARCHITECT. COPYRIGHTS AND INFRINGEMENTS WILL BE ENFORCED AND PROSECUTED.

DATE: 02.20.06
 REVISION:

DRAWING:
8TH & 9TH AVENUE ELEVATIONS
 JOB NO. 05-026.00
 SHEET:

A2.2